



DEPARTMENT OF REGULATORY AND ECONOMIC RESOURCES (RER)  
BOARD AND CODE ADMINISTRATION DIVISION

## NOTICE OF ACCEPTANCE (NOA)

MIAMI-DADE COUNTY  
PRODUCT CONTROL SECTION  
11805 SW 26 Street, Room 208  
T (786) 315-2590 F (786) 315-2599  
[www.miamidade.gov/economy](http://www.miamidade.gov/economy)

Lawson Industries, Inc.  
8501 NW 90 Street  
Medley, FL 33166

### SCOPE:

This NOA is being issued under the applicable rules and regulations governing the use of construction materials. The documentation submitted has been reviewed and accepted by Miami-Dade County RER-Product Control Section to be used in Miami-Dade County and other areas where allowed by the Authority Having Jurisdiction (AHJ).

This NOA shall not be valid after the expiration date stated below. The Miami-Dade County Product Control Section (In Miami-Dade County) and/ or the AHJ (in areas other than Miami-Dade County) reserve the right to have this product or material tested for quality assurance purposes. If this product or material fails to perform in the accepted manner, the manufacturer will incur the expense of such testing and the AHJ may immediately revoke, modify, or suspend the use of such product or material within their jurisdiction. RER reserves the right to revoke this acceptance, if it is determined by Miami-Dade County Product Control Section that this product or material fails to meet the requirements of the applicable building code.

This product is approved as described herein, and has been designed to comply with the Florida Building Code, including the High Velocity Hurricane Zone.

**DESCRIPTION:** Series "SH-7700 (Flange Frame)" Aluminum Single Hung Window - L.M.I.

**APPROVAL DOCUMENT:** Drawing No. L7700-0901, titled "Series-7700 Single Hung Flange Frame Impact Window", sheets 01 through 05 of 05, dated 05/27/09, with revision "B" dated 08/11/14, prepared by manufacturer, and signed and sealed by Thomas J. Sotos, P. E., bearing the Miami-Dade County Product Control Revision stamp with the Notice of Acceptance number and Expiration date by the Miami-Dade County Product Control Section.

**MISSILE IMPACT RATING:** Large and Small Missile Impact Resistant

**LABELING:** Each unit shall bear a permanent label with the manufacturer's name or logo, city, state, series, and following statement: "Miami-Dade County Product Control Approved", unless otherwise noted herein.

**RENEWAL** of this NOA shall be considered after a renewal application has been filed and there has been no change in the applicable building code negatively affecting the performance of this product.

**TERMINATION** of this NOA will occur after the expiration date or if there has been a revision or change in the materials, use, and/ or manufacture of the product or process. Misuse of this NOA as an endorsement of any product, for sales, advertising or any other purposes shall automatically terminate this NOA. Failure to comply with any section of this NOA shall be cause for termination and removal of NOA.

**ADVERTISEMENT:** The NOA number preceded by the words Miami-Dade County, Florida, and followed by the expiration date may be displayed in advertising literature. If any portion of the NOA is displayed, then it shall be done in its entirety.

**INSPECTION:** A copy of this entire NOA shall be provided to the user by the manufacturer or its distributors and shall be available for inspection at the job site at the request of the Building Official.

This NOA revises NOA No. 12-0127.16 and consists of this page 1 and evidence pages E-1, E-2 and E-3, as well as approval document mentioned above.

The submitted documentation was reviewed by Jaime D. Gascon, P. E.



J. Gascon  
10/30/14

NOA No. 14-0908.10  
Expiration Date: December 27, 2016  
Approval Date: November 06, 2014  
Page 1

NOTICE OF ACCEPTANCE: EVIDENCE SUBMITTED

**A. DRAWINGS**

1. Manufacturer's die drawings and sections.  
*(Submitted under previous NOA No. 09-0706.09)*
2. Drawing No. **L7700-0901**, titled "Series-7700 Single Hung Flange Frame Impact Window", sheets 01 through 05 of 05, dated 05/27/09 with revision dated "B" dated 08/11/14, prepared by manufacturer, and signed and sealed by Thomas J. Sotos, P. E.

**B. TESTS**

1. Test reports on: 1) Large Missile Impact Test per FBC, TAS 201-94  
2) Cyclic Wind Pressure Loading per FBC, TAS 203-94  
3) Uniform Static Air Pressure Test, Loading per FBC TAS 202-94  
along with marked-up drawings and installation diagram of an aluminum single hung fin window, prepared by Hurricane Engineering & Testing, Inc., all Test Reports No.'s **HETI-09-2530A** and **HETI-09-2530B**, dated 03/02/09, signed and sealed by Candido F. Font, P. E.  
*(Submitted under previous NOA No. 09-0706.09)*
2. Test reports on: 1) Large Missile Impact Test per FBC, TAS 201-94  
2) Cyclic Wind Pressure Loading per FBC, TAS 203-94  
3) Uniform Static Air Pressure Test, Loading per FBC TAS 202-94  
along with marked-up drawings and installation diagram of an aluminum single hung fin window, prepared by Hurricane Engineering & Testing, Inc., all Test Reports No.'s **HETI-08-2003 C**, **HETI-08-2004 A**, **HETI-08-2060 A**, **HETI-08-2060 B**, **HETI-08-2061 A**, **HETI-08-2061 B**, **HETI-08-2062 A**, **HETI-08-2062 B**, **HETI-08-2063A**, **HETI-08-2063B**, **HETI-08-2064A** and **HETI-08-2064B**, dated 03/15/08, signed and sealed by Candido F. Font, P. E.  
*(Submitted under NOA No. 08-0825.17)*
3. Test reports on: 1) Air Infiltration Test, per FBC, TAS 202-94  
2) Uniform Static Air Pressure Test, Loading per FBC TAS 202-94  
3) Water Resistance Test, per FBC, TAS 202-94  
4) Large Missile Impact Test per FBC, TAS 201-94  
5) Cyclic Wind Pressure Loading per FBC, TAS 203-94  
6) Forced Entry Test, per FBC 2411 3.2.1, TAS 202-94  
along with marked-up drawings and installation diagram of an aluminum single hung fin window, prepared by Fenestration Testing Laboratory, Inc., Test Reports No.'s **FTL-2987** and **FTL-2986**, dated 04/03/01 and 03/27/01, all signed and sealed by Luis Antonio Figueredo, P. E.  
*(Submitted under previous NOA No. 01-1009.01)*



Jaime D. Gascon, P. E.

Product Control Section Supervisor

NOA No. 14-0908.10

Expiration Date: December 27, 2016

Approval Date: November 06, 2014

Lawson Industries, Inc.

NOTICE OF ACCEPTANCE: EVIDENCE SUBMITTED

C. CALCULATIONS:

1. Anchor verification calculations and structural analysis, complying with FBC, prepared by Lawson Industries, Inc., dated 05/28/09, revised on 01/18/10, signed and sealed by Thomas J. Sotos, P. E.  
*(Submitted under previous NOA No. 11-0705.09)*
2. Glazing complies with ASTM E1300-04/ 09

D. QUALITY ASSURANCE

1. Miami-Dade Department of Regulatory and Economic Resources (RER).

E. MATERIAL CERTIFICATIONS

1. Notice of Acceptance No. 11-0624.02 issued to E.I. DuPont DeNemours & Co., Inc. for their "DuPont SentryGlas® Interlayer" dated 08/25/11, expiring on 01/14/17.
2. Notice of Acceptance No. 13-0129.27 issued to E.I. DuPont DeNemours & Co., Inc. for their "DuPont Butacite® PVB Interlayer" dated 04/11/13, expiring on 12/11/16.
3. Notice of Acceptance No. 14-0423.15 issued to Eastman Chemical Company (MA) for their "Saflex CP – Saflex and Saflex HP Composite Glass Interlayers with PET Core" dated 06/19/14, expiring on 12/11/18.

F. STATEMENTS

1. Statement letter of conformance to and complying with FBC 5<sup>th</sup> Edition (2014), issued by manufacturer, dated 09/02/14, signed and sealed by Thomas J. Sotos, P. E.
2. Department of State Certification of LAWSON INDUSTRIES, INC. as a for profit corporation, active and organized under the laws of the State of Florida, dated 04/11/14 and filed at the Secretary of State.
3. Statement letter of conformance, complying with FBC-2010, dated 01/25/12, signed and sealed by Thomas J. Sotos, P. E.  
*(Submitted under previous NOA No.12-0127.16)*
4. Statement letter of no financial interest, dated 05/28/09, signed and sealed by Thomas J. Sotos, P. E.  
*(Submitted under previous NOA No. 11-0705.09)*
5. Notification of Successor Engineer for manufacturer's NOA document per Section 61G15-27.001 of the Florida Administrative Code, notifying original engineer that the successor engineer is assuming full professional and legal responsibility for all engineering documents pertaining to the NOA No. 08-0527.17, dated 02/27/09, signed and sealed by Thomas J. Sotos, P. E.  
*(Submitted under previous NOA No. 11-0705.09)*



Jaime D. Gascon, P. E.

Product Control Section Supervisor

NOA No. 14-0908.10

Expiration Date: December 27, 2016

Approval Date: November 06, 2014

Lawson Industries, Inc.

NOTICE OF ACCEPTANCE: EVIDENCE SUBMITTED

**F. STATEMENTS (CONTINUED)**

6. Laboratory compliance letter for all Test Reports No.'s **HETI-09-2530 A** and **HETI-09-2530B**, issued by Hurricane Engineering & Testing, Inc., dated 03/02/09, signed and sealed by Candido F. Font, P. E.  
*(Submitted under NOA No. 09-0706.09)*
7. Laboratory compliance letter for all Test Reports No.'s **HETI-08-2003 C**, **HETI-08-2004 A**, **HETI-08-2060 A**, **HETI-08-2060 B**, **HETI-08-2061 A**, **HETI-08-2061 B**, **HETI-08-2062 A**, **HETI-08-2062 B**, **HETI-08-2063A**, **HETI-08-2063B**, **HETI-08-2064A** and **HETI-08-2064B**, issued by Hurricane Engineering & Testing, Inc., dated 03/15/08, signed and sealed by Candido F. Font, P. E.  
*(Submitted under previous NOA No. 08-0825.17)*
8. Laboratory compliance letter for all Test Reports No.'s **FTL-2987** and **FTL-2986**, issued by Fenestration Testing Laboratory, Inc., dated 04/03/01 and 03/27/01, signed and sealed by Luis Antonio Figueredo, P. E.  
*(Submitted under previous NOA No. 01-0406.08)*

**G. OTHERS**

1. Notice of Acceptance No. **12-0127.16**, issued to Lawson Industries, Inc. for their Series **"SH-7700 (Flange Frame) Aluminum Single Hung Window - L.M.I."**, approved on 03/29/12 and expiring on 12/27/16.




Jaime D. Gascon, P. E.

Product Control Section Supervisor


NOA No. 14-0908.10

Expiration Date: December 27, 2016


Approval Date: November 06, 2014

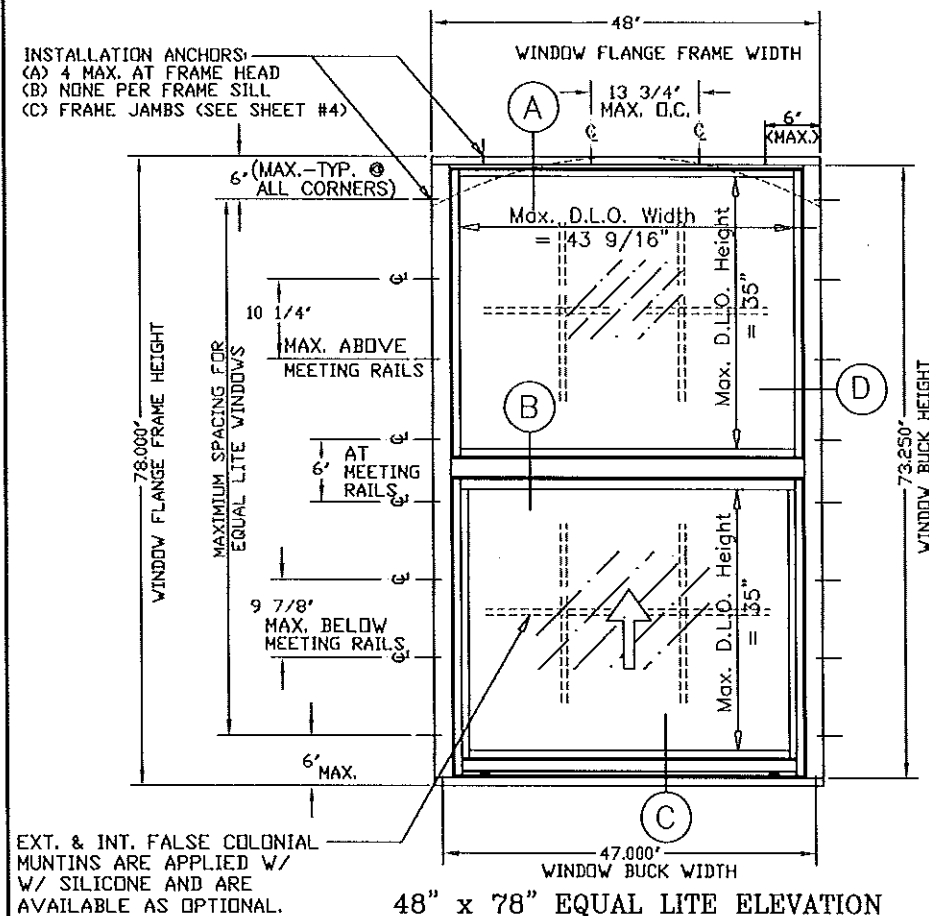

48" x 78" EQUAL LITE ELEVATION  
\* INCLUDES UN-EQUAL LITE AND RADIUS HEAD  
(LIMITED TO LOADS ON SHEET 4 OF 5)

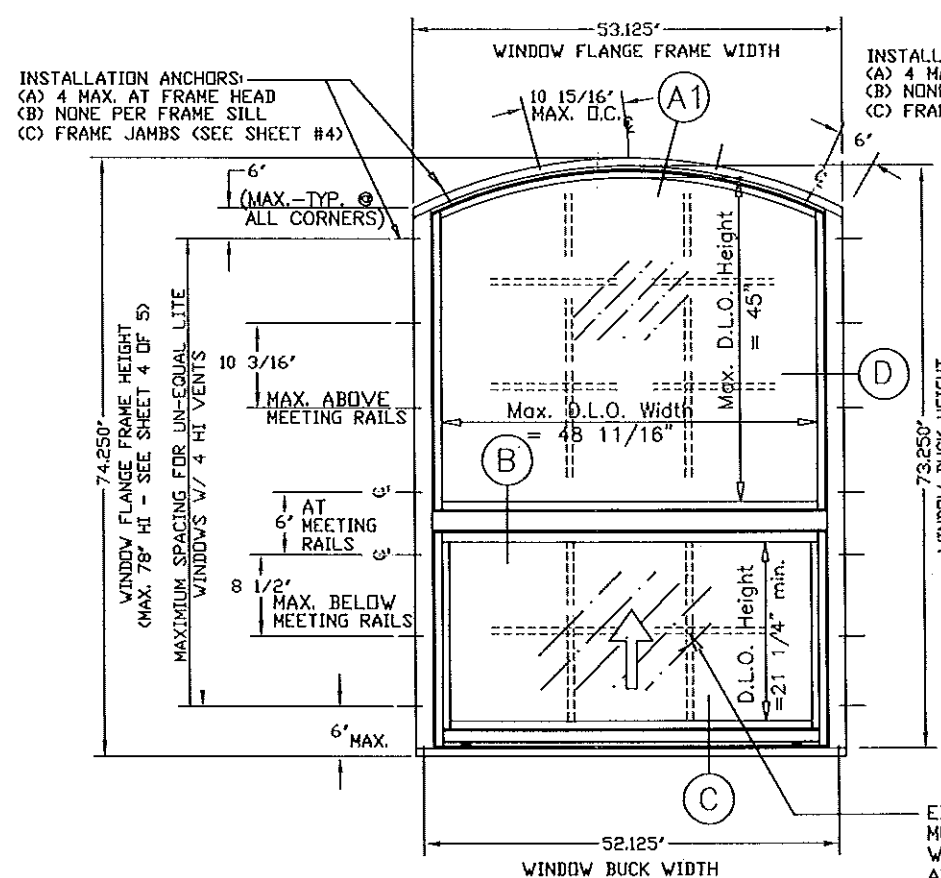

UN-EQUAL LITE RADIUS ELEVATION  
(LIMITED TO LOADS ON SHEET 4 OF 5)

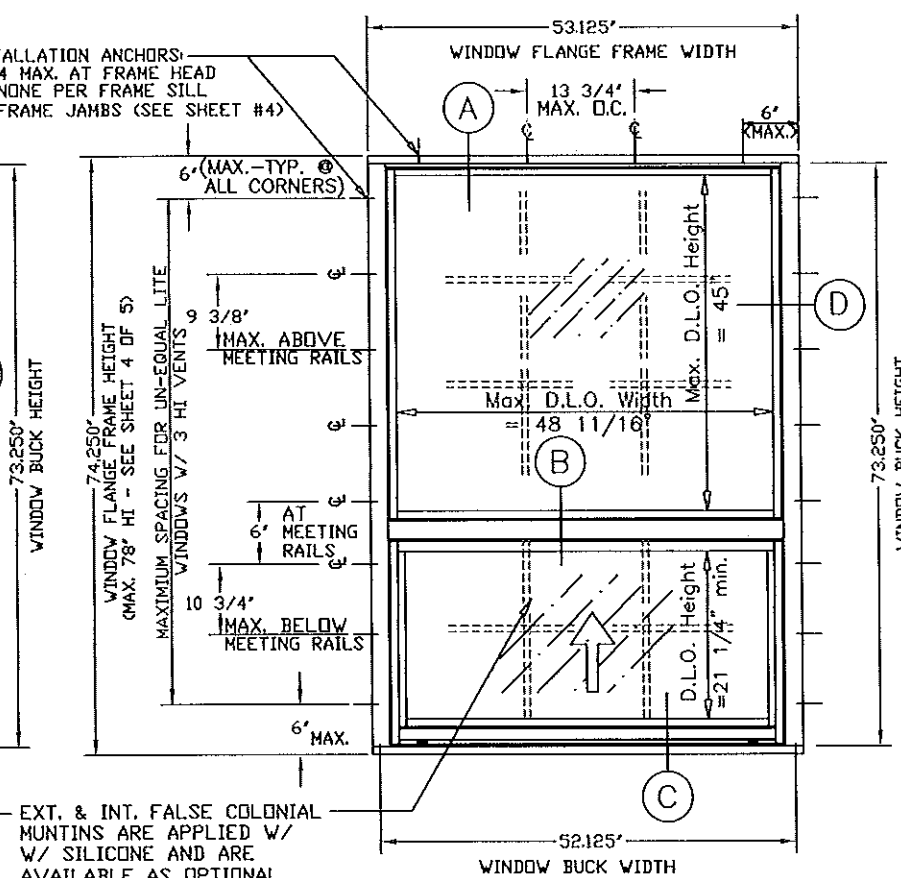


UN-EQUAL LITE ELEVATION  
(LIMITED TO LOADS ON SHEET 4 OF 5)

## SERIES-7700 SINGLE HUNG IMPACT WINDOW - FLANGE FRAME

### General Notes:

- THIS WINDOW SYSTEM IS DESIGNED AND TESTED TO COMPLY WITH THE REQUIREMENTS OF THE 2014 FLORIDA BUILDING CODE INCLUDING HIGH VELOCITY HURRICANE ZONE VELOCITY (HVHZ) AND ASTM 1300-02. THIS PRODUCT IS IMPACT RESISTANT. (SHUTTERS NOT REQUIRED)
- WOOD BUCKS SHALL BE INSTALLED AND ANCHORED SO THAT THE BUILDING RESISTS THE SUPERIMPOSED LOADS IN ACCORDANCE WITH THE REQUIREMENTS OF 2014 F.B.C. & TO BE REVIEWED BY BUILDING OFFICIAL.
- ANCHORS SHOWN ABOVE ARE AS PER TEST UNITS. ANCHORS ON ALL WINDOW SIZES ARE NOT TO EXCEED THESE MAXIMUM SPACINGS ON CENTER (O.C.) AND AS TABULATED ON SHEET 4.
- ANCHOR CONDITIONS NOT DESCRIBED IN THESE DRAWING'S ARE TO BE ENGINEERED ON A SITE SPECIFIC BASIS, UNDER SEPARATE APPROVAL AND TO BE REVIEWED BY BUILDING OFFICIAL.
- WINDOWS ARE QUALIFIED FOR USE WITH SINGLE GLAZE LAMINATED GLASS TYPES TABULATED HEREIN (SEE SHEET #3), AND FOR USE WITH DOUBLE GLAZE LAMINATED INSULATED GLASS TYPES TABULATED HEREIN (SEE SHEET #3).
- SEE SHEET 3 FOR LOCK DETAILS & OPTIONS.
- SEE SHEET 4 FOR DESIGN PRESSURES AND GLASS TYPES.
- FOR OPTIONAL FRAME INSTALLATION DETAILS SEE SHEET 3.
- EXT. & INT. FALSE COLONIAL MUNTINS ARE OPTIONAL & AND ARE APPLIED W/ SILICONE
- WOOD BUCKS IN CONTACT WITH CONCRETE MUST BE PRESSURE TREATED AND ANCHORED (BY OTHERS), PRIOR TO WINDOW INSTALLATION. (SEE SHEET #2 FOR DETAIL & NOTES) WOOD BUCKS TO BE ANCHORED IN COMPLIANCE WITH THE 2014 FBC CHAPTER 24, SECTION 11.3.3.3.
- APPROVAL APPLIES TO SINGLE UNITS OR SIDE BY SIDE MULLED UNITS.
- MULLING SINGLE HUNG WINDOWS WITH OTHER TYPES OF MIAMI-DADE COUNTY APPROVED WINDOWS USING A MIAMI-DADE COUNTY APPROVED MULLION IN BETWEEN ARE ACCEPTABLE BUT THE LOWER DESIGN PRESSURE FROM THE WINDOWS OR MULLION APPROVAL WILL APPLY TO THE ENTIRE MULLED SYSTEM.
- SEE SHEET # 3 FOR MULLION/METAL ATTACHMENT DETAILS & OPTIONS.
- ALL METAL/STEEL IN CONTACT WITH ALUMINUM OR OTHER DISSIMILAR MATERIALS TO BE PAINTED OR PLATED AND SHALL MEET SECTION 2003.8.4 OF THE 2014 FLORIDA BLDG. CODE.

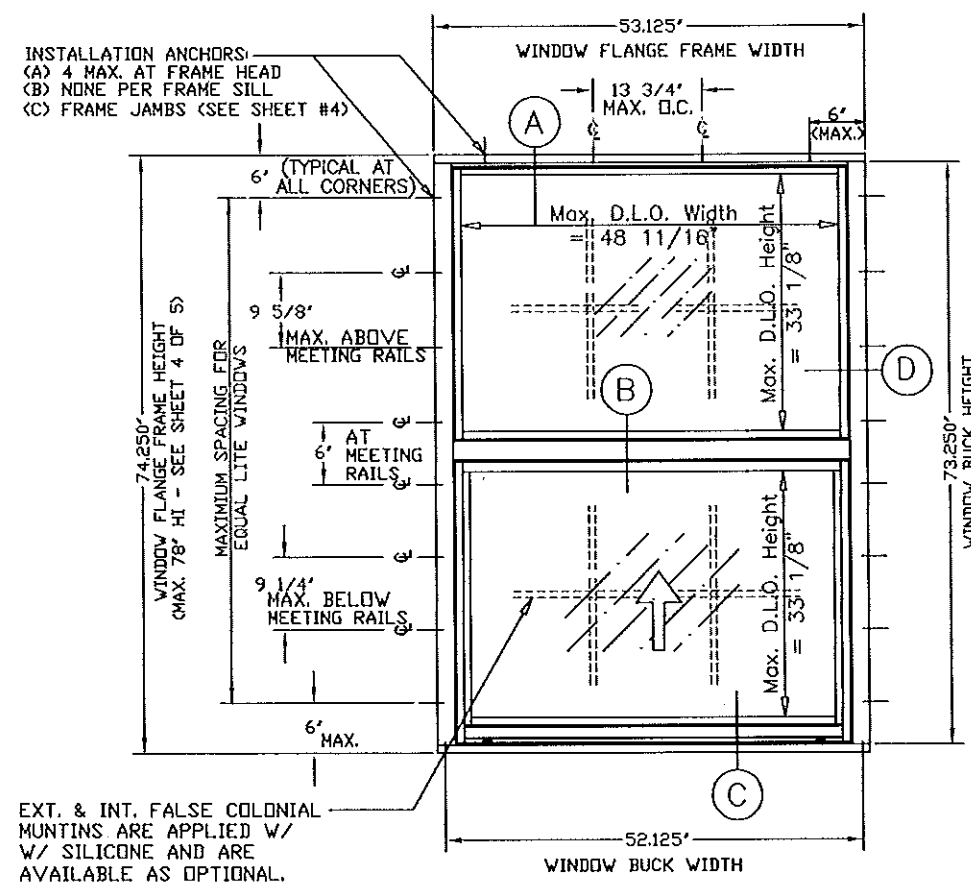

EQUAL LITE ELEVATION  
(LIMITED TO LOADS ON SHEET 4 OF 5)

PRODUCT REVISED  
as complying with the Florida  
Building Code  
Acceptance No. 14-0908.10  
Expiration Date 12/27/2016  
by [Signature]  
Miami Dade Product Control

**LAWSON**  
INDUSTRIES, INC.


8501 N.W. 90 ST.  
MEDLEY, FLORIDA 33166  
PH No. (305) 696-8660

MANUFACTURER OF QUALITY ALUMINUM WINDOWS AND GLASS DOORS

SERIES-7700 SINGLE HUNG FLANGE FRAME IMPACT WINDOW  
APPROVED ELEVATIONS, CONFIGURATIONS AND NOTES

Revision Notes:		A. Revised to Comply w/ 2010 FBC	
		B. Revised to Comply w/ 2014 FBC	
Drawn By:	N. ERAZO	Date Drawn:	05-27-09
Revised By:	N. Erazo	Date Revised:	08/11/14
Revision Level:	B	Scale:	

THOMAS J. SOTOS  
PROFESSIONAL ENGINEER  
FL LIC. # 55225

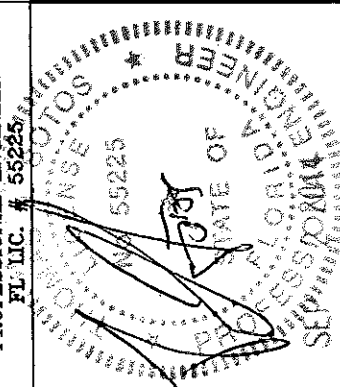


DATE

Product Reference Number: L7700-0901

Drawing Number: L7700-0901

Sheet: 1 OF 5

Revision #:

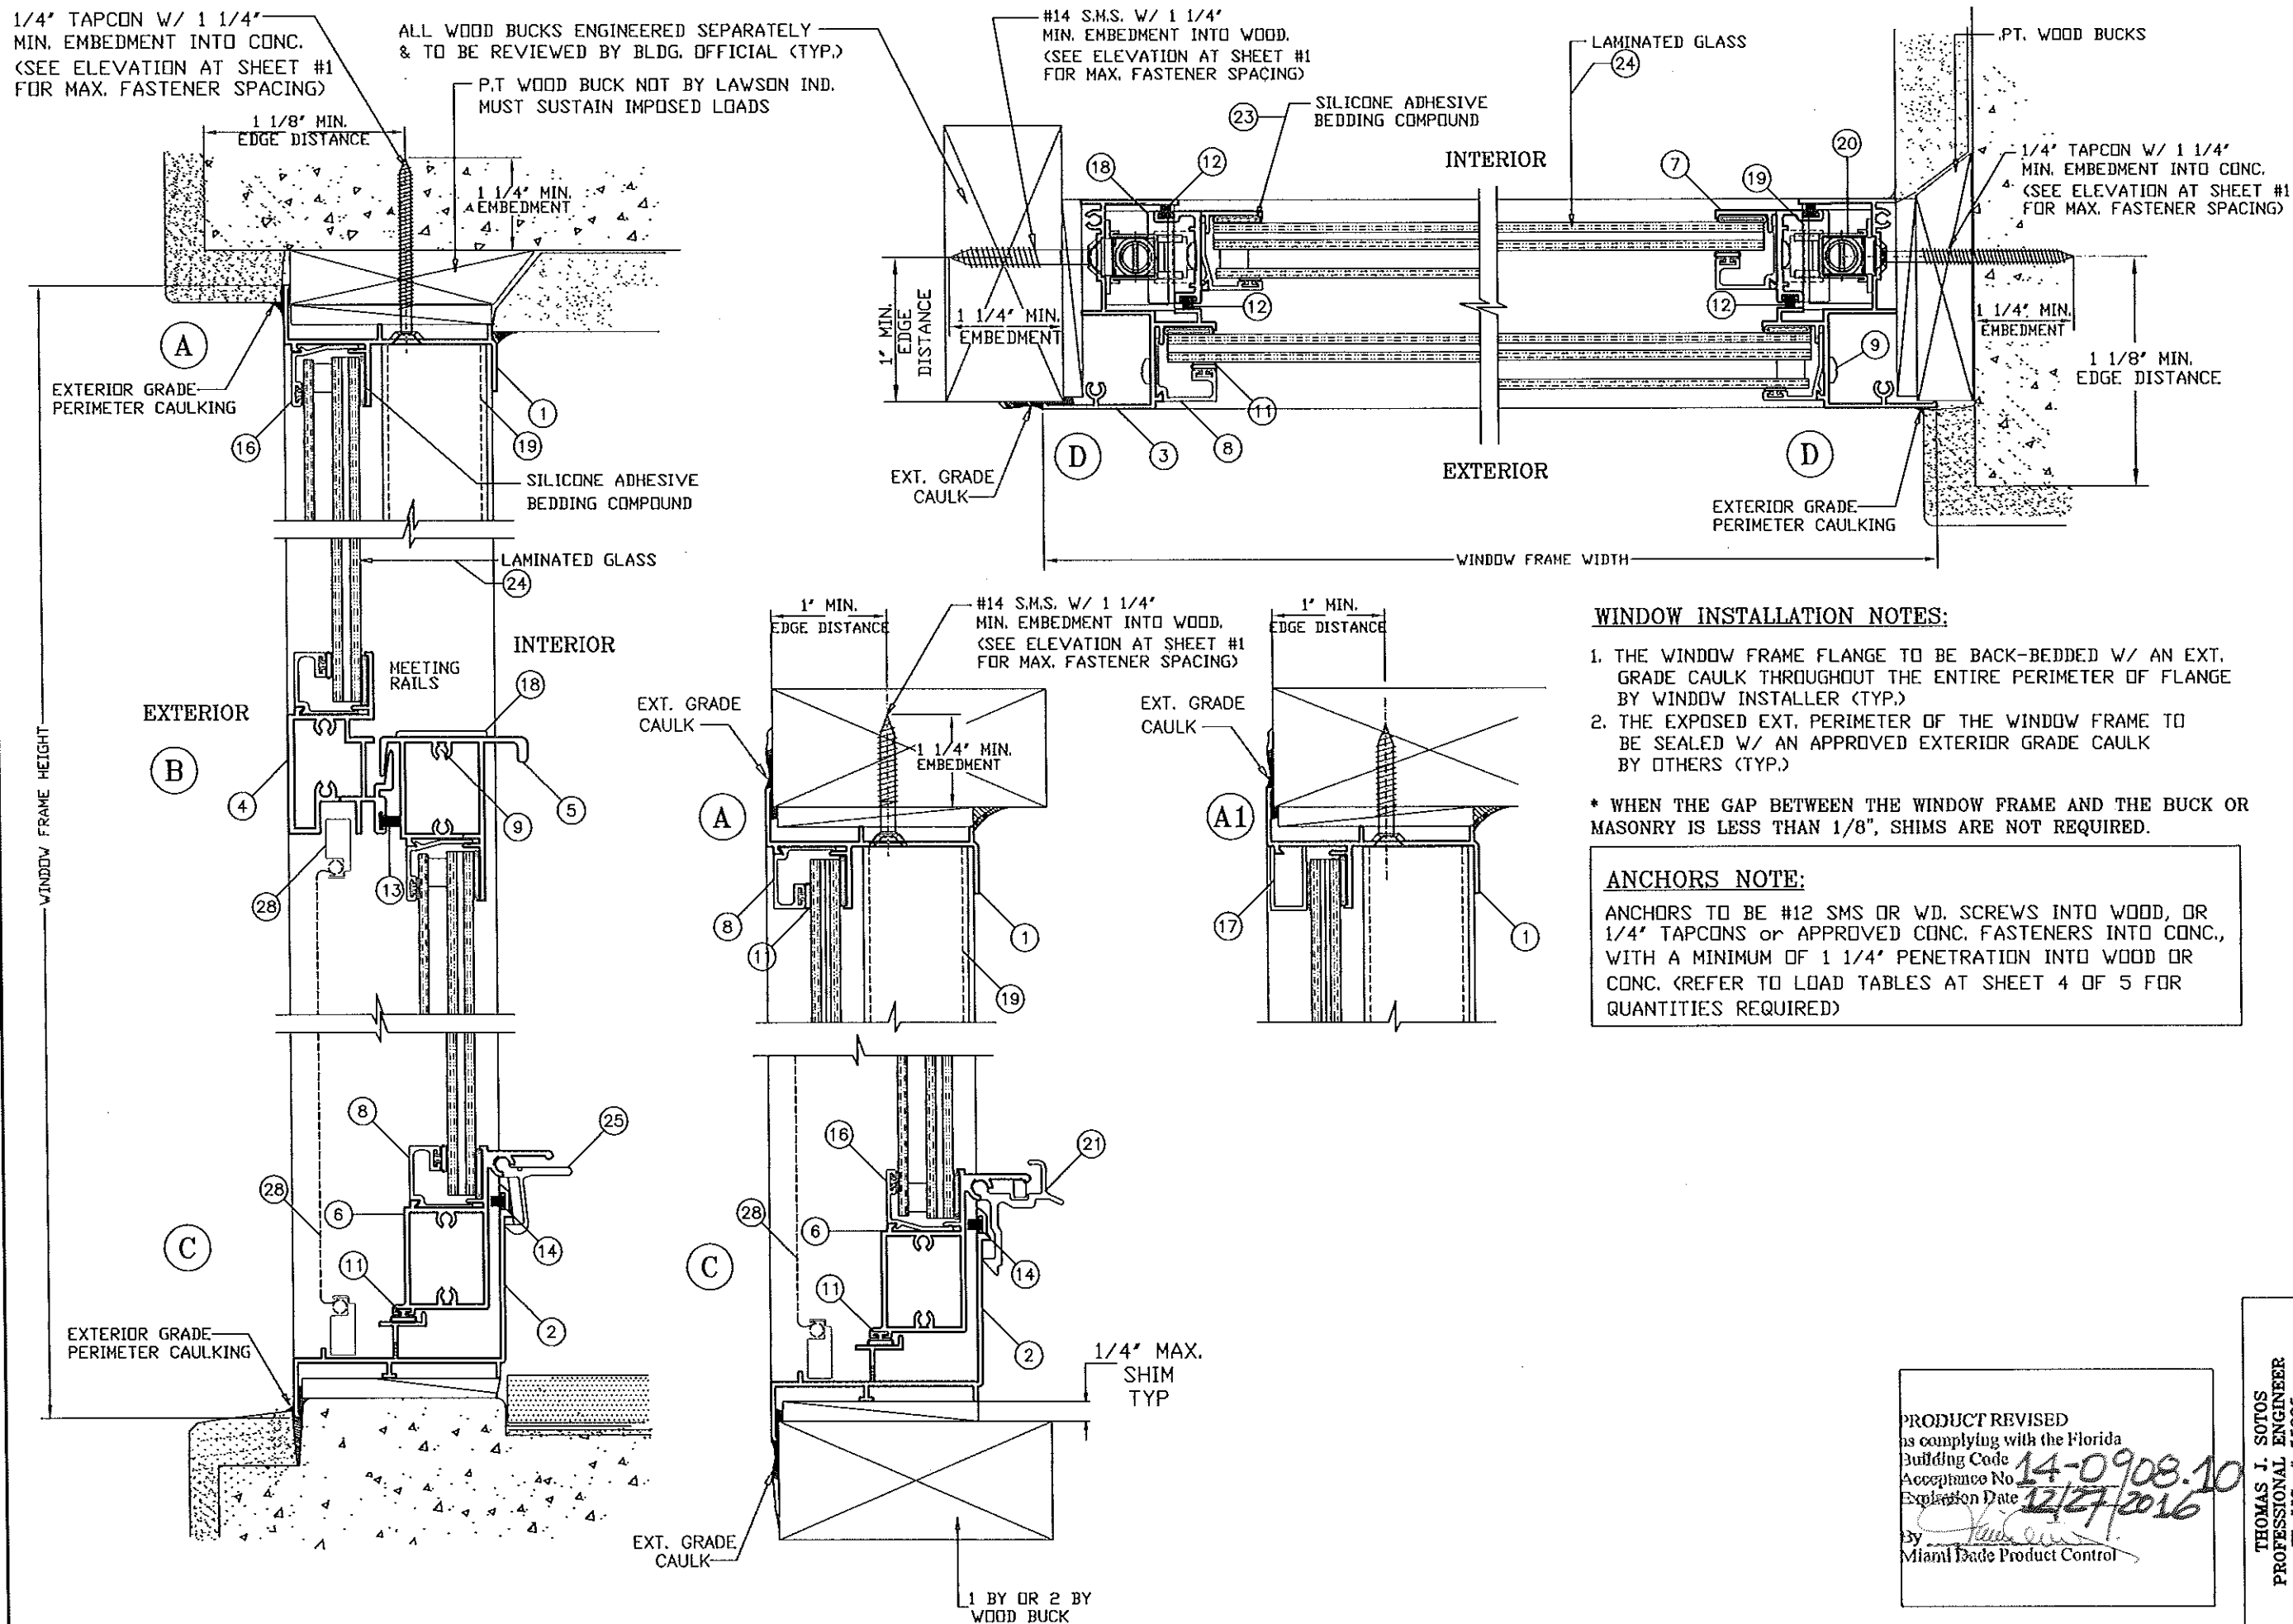

- WINDOW INSTALLATION NOTES:**
1. THE WINDOW FRAME FLANGE TO BE BACK-BEDDED W/ AN EXT. GRADE CAULK THROUGHOUT THE ENTIRE PERIMETER OF FLANGE BY WINDOW INSTALLER (TYP.)
  2. THE EXPOSED EXT. PERIMETER OF THE WINDOW FRAME TO BE SEALED W/ AN APPROVED EXTERIOR GRADE CAULK BY OTHERS (TYP.)
- \* WHEN THE GAP BETWEEN THE WINDOW FRAME AND THE BUCK OR MASONRY IS LESS THAN 1/8", SHIMS ARE NOT REQUIRED.

**ANCHORS NOTE:**

ANCHORS TO BE #12 SMS OR WD. SCREWS INTO WOOD, OR 1/4" TAPCONS or APPROVED CONC. FASTENERS INTO CONC., WITH A MINIMUM OF 1 1/4" PENETRATION INTO WOOD OR CONC. (REFER TO LOAD TABLES AT SHEET 4 OF 5 FOR QUANTITIES REQUIRED)

**LAWSON INDUSTRIES, INC.**

8501 N.W. 90 ST.  
MEDLEY, FLORIDA 33166  
PH No. (305) 696-8660

MANUFACTURER OF QUALITY ALUMINUM WINDOWS AND GLASS DOORS

SERIES-7700 SINGLE HUNG FLANGE FRAME IMPACT WINDOW

WINDOW VERTICAL AND HORIZONTAL CROSS SECTION, DETAILS & NOTES

Product Reference Number: L7700-0901

Sheet: 2 OF 5



Revision #:

Revision Notes:	A. Revised to Comply w/ 2010 FBC	Date Drawn: 05-27-09
	B. Revised to Comply w/ 2014 FBC	Date Revised: 08/11/14
Drawn By:	N. ERAZO	Scale:
Revised By:	N. ERAZO	
Revision Level:	B	


THOMAS J. SOTOS  
PROFESSIONAL ENGINEER  
FL LIC. # 55225

PRODUCT REVISED  
as complying with the Florida  
Building Code  
Acceptance No. 14-0908.10  
Expiration Date 12/27/2016  
By: [Signature]  
Miami Trade Product Control


DATE

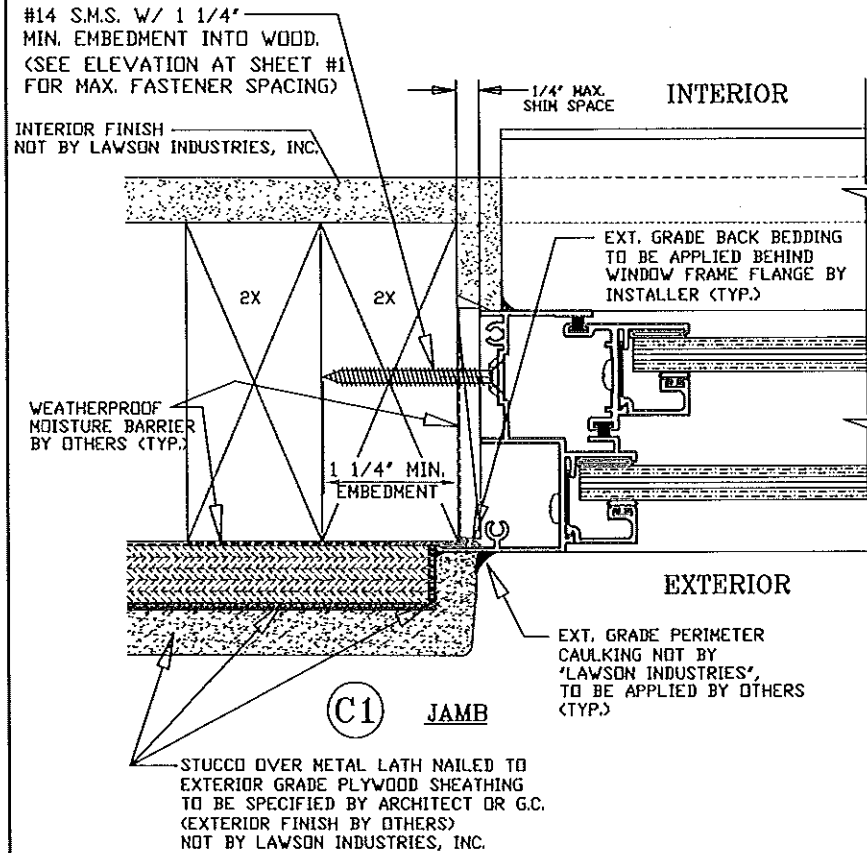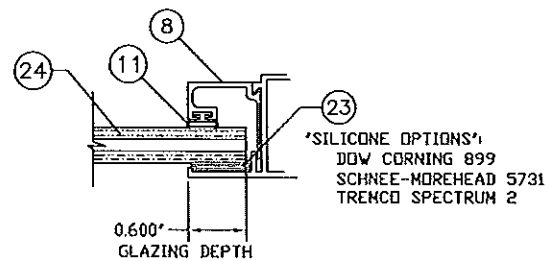

WOOD FRAME INSTALLATION DETAIL

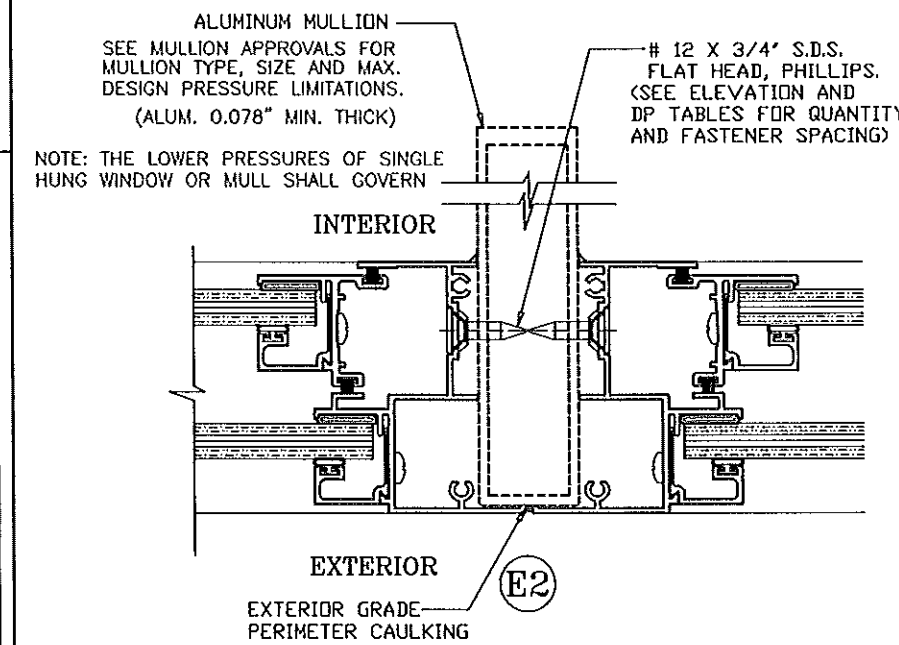


FRAME MULLING DETAIL

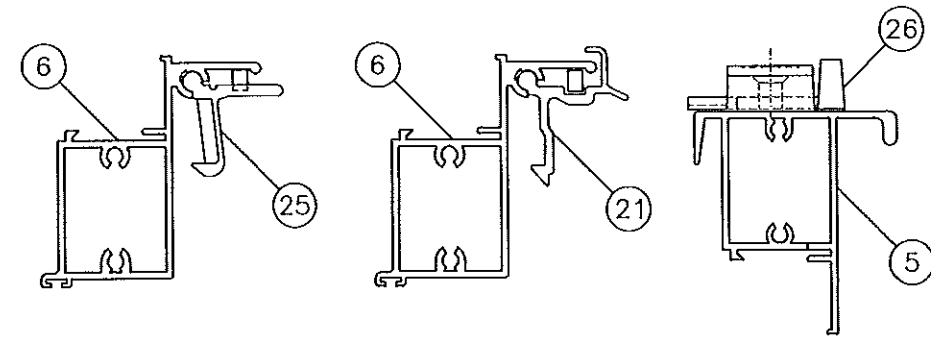

LOCK (LATCH AND SWEEP) OPTIONS

1. BOTH EXTRUDED ALUMINUM AND PLASTIC LIFT HANDLE LOCKS ARE QUALIFIED FOR USE ON ALL WINDOWS.
2. BOTH DIE CAST AND NYLON CAM LOCKS ARE QUALIFIED FOR USE ON ALL WINDOWS.
3. TWO (2) LOCKS ARE REQUIRED PER EACH VENT.

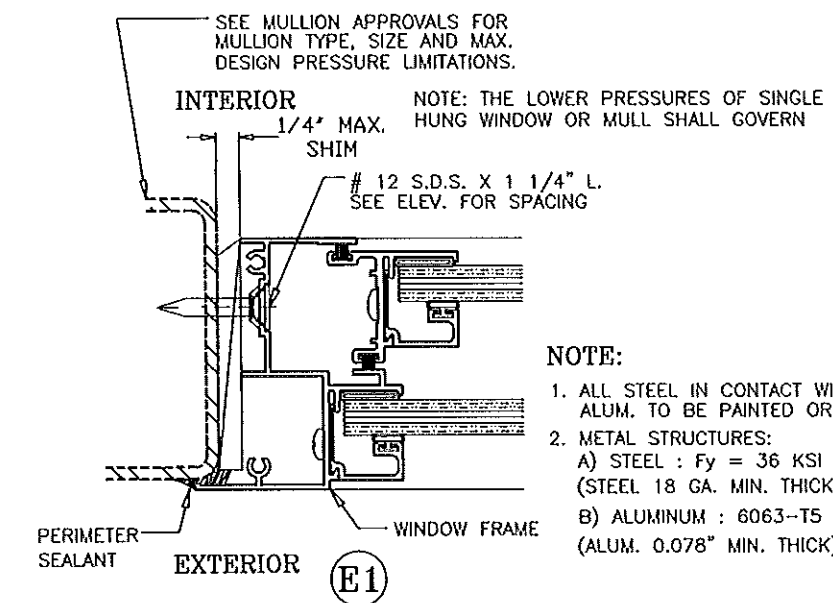


METAL STRUCTURE ATTACHMENT DETAIL

LAMINATED GLASS COMPOSITION - TYPE 2			
ITEM	GLASS DESCRIPTION	DETAIL	LAMINATE DESCRIPTION
1	1/8" ANNEALED GLASS		SAFLEX/KEEPSAFE By: 'SOLUTIA'
2	0.090" PLASTIC INTERLAYER		
3	1/8" ANNEALED GLASS		

LAMINATED GLASS COMPOSITION - TYPE 3			
ITEM	GLASS DESCRIPTION	DETAIL	LAMINATE DESCRIPTION
1	1/8" ANNEALED GLASS		SENTRYGLAS PLUS By: 'DUPONT'
2	0.090" PLASTIC INTERLAYER		
3	1/8" ANNEALED GLASS		

LAMINATED GLASS COMPOSITION - TYPE 4			
ITEM	GLASS DESCRIPTION	DETAIL	LAMINATE DESCRIPTION
1	1/8" ANNEALED GLASS		BUTACITE PVB By: 'DUPONT'
2	0.090" PLASTIC INTERLAYER		
3	1/8" ANNEALED GLASS		

LAMINATED GLASS COMPOSITION - TYPE 5			
ITEM	GLASS DESCRIPTION	DETAIL	LAMINATE DESCRIPTION
1	1/8" HEAT-STRENGTHENED GLASS		BUTACITE PVB By: 'DUPONT'
2	0.090" PLASTIC INTERLAYER		
3	1/8" HEAT-STRENGTHENED GLASS		

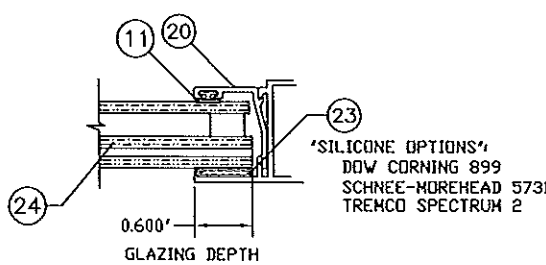

INSULATED LAMINATED GLASS COMPOSITION TYPE 6			
ITEM	GLASS DESCRIPTION	DETAIL	LAMINATE DESCRIPTION
1	1/8" HEAT-STRENGTHENED GLASS		BUTACITE PVB By: 'DUPONT'
2	0.090" PLASTIC INTERLAYER		
3	1/8" HEAT-STRENGTHENED GLASS		
4	1/4" INSULATED AIR SPACE		
5	1/8" ANNEALED GLASS		

INSULATED LAMINATED GLASS COMPOSITION TYPE 7			
ITEM	GLASS DESCRIPTION	DETAIL	LAMINATE DESCRIPTION
1	1/8" ANNEALED GLASS		SAFLEX PVB By: 'SOLUTIA'
2	0.090" PLASTIC INTERLAYER		
3	1/8" ANNEALED GLASS		
4	1/4" INSULATED AIR SPACE		
5	1/8" ANNEALED GLASS		

GLAZING DETAILS AND OPTIONS

**LAWSON INDUSTRIES, INC.**

8501 N.W. 90 ST.  
MEDLEY, FLORIDA 33166  
PH No. (305) 696-8660

MANUFACTURER OF QUALITY ALUMINUM WINDOWS AND GLASS DOORS

SERIES-7700 SINGLE HUNG FLANGE FRAME IMPACT WINDOW

DESIGN PRESSURES, GLAZING DETAILS & LOCK OPTIONS

Revision #:

Sheet 3 OF 5

Drawing Number: L7700-0901

Product Reference Number:

Revision Notes:

A. Revised to Comply w/ 2010 FBC

B. Revised to Comply w/ 2014 FBC

Drawn By: N. ERAZO

Reviewed By: N. Erazo

Scale: B

Date Drawn: 05-27-09

Date Revised: 08/11/14

PRODUCT REVISED as complying with the Florida Building Code

Acceptance No. 14-0908.10

Expiration Date 12/27/2014

By: *[Signature]*

Miami Dade Product Control

THOMAS J. SOTOS

PROFESSIONAL ENGINEER





FL LIC. # 55225

DATE




DESIGN LOAD CAPACITY (PSF) - VIEW WINDOWS W/ 3H VENTS					
WINDOW		# Jamb Anchors	+ / - Pressures (psf)		
			Glass Type 4	Glass Type 5	Glass Type 6
19.125	50.625	6	60.0	80.0	80.0
26.5	50.625		60.0	80.0	80.0
37	50.625		60.0	80.0	80.0
42	50.625		60.0	80.0	80.0
48	50.625		60.0	80.0	80.0
53.125	50.625	6	60.0	80.0	80.0
19.125	59		60.0	80.0	80.0
26.5	59		60.0	80.0	80.0
37	59		60.0	80.0	80.0
42	59		60.0	80.0	80.0
48	59		60.0	80.0	80.0
53.125	59	6	60.0	80.0	80.0
19.125	63		60.0	80.0	80.0
26.5	63		60.0	80.0	80.0
37	63		60.0	80.0	80.0
42	63		60.0	80.0	80.0
48	63		60.0	80.0	80.0
53.125	63	8	60.0	80.0	80.0
19.125	74.25		60.0	80.0	80.0
26.5	74.25		60.0	80.0	80.0
37	74.25		60.0	80.0	80.0
42	74.25		60.0	80.0	80.0
19.125	78	8	60.0	80.0	80.0
26.5	78		60.0	80.0	80.0
37	78		60.0	80.0	80.0
42	78		59.0	79.0	79.0

DESIGN LOAD CAPACITY (PSF) - VIEW WINDOWS W/ 4H VENTS					
WINDOW		# Jamb Anchors	+ / - Pressures (psf)		
			Glass Type 4	Glass Type 5	Glass Type 6
19.125	59	6	60.0	80.0	80.0
26.5	59		60.0	80.0	80.0
37	59		60.0	80.0	80.0
42	59		60.0	80.0	80.0
48	59		60.0	80.0	80.0
53.125	59	6	60.0	80.0	80.0
19.125	63		60.0	80.0	80.0
26.5	63		60.0	80.0	80.0
37	63		60.0	80.0	80.0
42	63		60.0	80.0	80.0
48	63		60.0	80.0	80.0
53.125	63	8	60.0	80.0	80.0
19.125	74.25		60.0	80.0	80.0
26.5	74.25		60.0	80.0	80.0
37	74.25		60.0	80.0	80.0
42	74.25		60.0	80.0	80.0
53.125	74.25	8	60.0	80.0	80.0
19.125	78		60.0	80.0	80.0
26.5	78		60.0	80.0	80.0
37	78		60.0	80.0	80.0
42	78		59.0	79.0	79.0

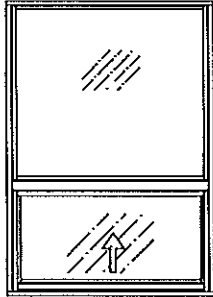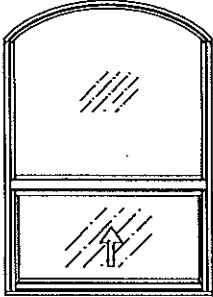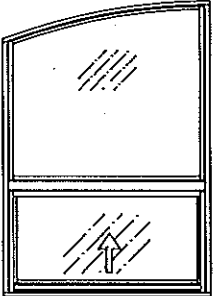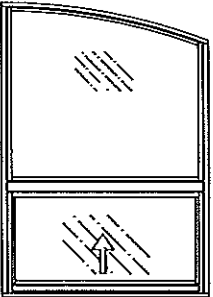

APPROVED  
CONFIGURATIONS  
UN-EQUAL LITE


DESIGN LOAD CAPACITY (PSF) - EQUAL LITE WINDOWS											
WINDOW		# Jamb Anchors	+ / - Pressures (psf)						Glass Type 2	Glass Type 3	Glass Type 4
			Glass Type 5	Glass Type 6	Glass Type 7	Glass Type 8	Glass Type 9	Glass Type 10			
19.125	26	4	80.0	80.0	60.0	80.0	80.0	80.0	80.0	80.0	80.0
26.5	26		80.0	80.0	60.0	80.0	80.0	80.0	80.0	80.0	80.0
37	26		80.0	80.0	60.0	80.0	80.0	80.0	80.0	80.0	80.0
42	26		80.0	80.0	60.0	80.0	80.0	80.0	80.0	80.0	80.0
48	26		80.0	80.0	60.0	80.0	80.0	80.0	80.0	80.0	80.0
53.125	26	4	80.0	80.0	60.0	80.0	80.0	80.0	80.0	80.0	80.0
19.125	38.375		80.0	80.0	60.0	80.0	80.0	80.0	80.0	80.0	80.0
26.5	38.375		80.0	80.0	60.0	80.0	80.0	80.0	80.0	80.0	80.0
37	38.375		80.0	80.0	60.0	80.0	80.0	80.0	80.0	80.0	80.0
42	38.375		80.0	80.0	60.0	80.0	80.0	80.0	80.0	80.0	80.0
48	38.375	6	80.0	80.0	60.0	80.0	80.0	80.0	80.0	80.0	80.0
53.125	38.375		80.0	80.0	60.0	80.0	80.0	80.0	80.0	80.0	80.0
19.125	50.625		80.0	80.0	60.0	80.0	80.0	80.0	80.0	80.0	80.0
26.5	50.625		80.0	80.0	60.0	80.0	80.0	80.0	80.0	80.0	80.0
37	50.625		80.0	80.0	60.0	80.0	80.0	80.0	80.0	80.0	80.0
42	50.625	6	80.0	80.0	60.0	80.0	80.0	80.0	80.0	80.0	80.0
48	50.625		80.0	80.0	60.0	80.0	80.0	80.0	80.0	80.0	80.0
53.125	50.625		80.0	80.0	60.0	80.0	80.0	80.0	80.0	80.0	80.0
19.125	59		80.0	80.0	60.0	80.0	80.0	80.0	80.0	80.0	80.0
26.5	59		80.0	80.0	60.0	80.0	80.0	80.0	80.0	80.0	80.0
37	59	6	80.0	80.0	60.0	80.0	80.0	80.0	80.0	80.0	80.0
42	59		80.0	80.0	60.0	80.0	80.0	80.0	80.0	80.0	80.0
48	59		80.0	80.0	60.0	80.0	80.0	80.0	80.0	80.0	80.0
53.125	59		80.0	80.0	60.0	80.0	80.0	80.0	80.0	80.0	80.0
19.125	63		80.0	80.0	60.0	80.0	80.0	80.0	80.0	80.0	80.0
26.5	63	6	80.0	80.0	60.0	80.0	80.0	80.0	80.0	80.0	80.0
37	63		80.0	80.0	60.0	80.0	80.0	80.0	80.0	80.0	80.0
42	63		80.0	80.0	60.0	80.0	80.0	80.0	80.0	80.0	80.0
48	63		80.0	80.0	60.0	80.0	80.0	80.0	80.0	80.0	80.0
53.125	63		80.0	80.0	60.0	80.0	80.0	80.0	80.0	80.0	80.0
19.125	74.25	8	80.0	80.0	60.0	80.0	80.0	80.0	80.0	80.0	80.0
26.5	74.25		80.0	80.0	60.0	80.0	80.0	80.0	80.0	80.0	80.0
37	74.25		80.0	80.0	60.0	80.0	80.0	80.0	80.0	80.0	80.0
42	74.25		80.0	80.0	60.0	80.0	80.0	80.0	80.0	80.0	80.0
48	74.25		80.0	80.0	60.0	80.0	80.0	80.0	80.0	80.0	80.0
53.125	74.25	8	74.0	77.0	-	-	-	-	-	-	80.0
19.125	78		80.0	80.0	60.0	80.0	80.0	80.0	80.0	80.0	80.0
26.5	78		80.0	80.0	60.0	80.0	80.0	80.0	80.0	80.0	80.0
37	78		80.0	80.0	-	-	-	-	-	-	80.0
42	78		79.0	79.0	-	-	-	-	-	-	79.0
48	78		71.0	71.0	-	-	-	-	-	-	71.0

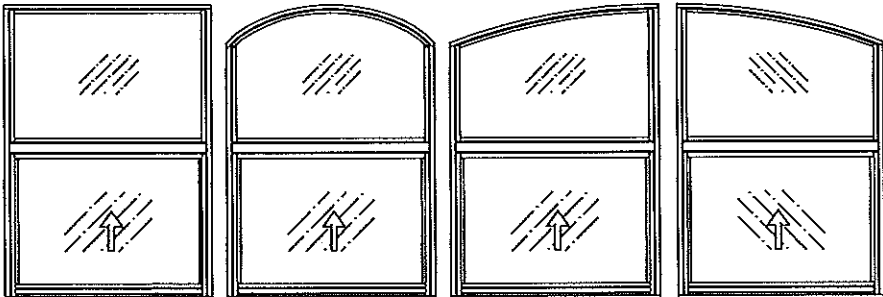

APPROVED CONFIGURATIONS - EQUAL LITE

PRODUCT REVISED  
as complying with the Florida  
Building Code  
Acceptance No. 14-0908-10  
Expiration Date 12/27/2016  
By [Signature]  
Miami Dade Product Control

THOMAS J. SOTOS  
PROFESSIONAL ENGINEER  
FL LIC. # 55225

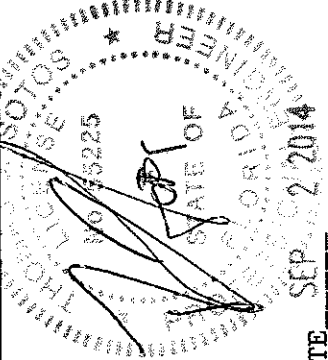

Revision Notes:	A. Revised to Comply w/ 2010 FBC
	B. Revised to Comply w/ 2014 FBC
Drawn By:	N. ERAZO
Reviewed By:	N. ERAZO
Revision Level:	B
Date Drawn:	05-27-09
Date Revised:	08/11/14
Scale:	

LAWSON INDUSTRIES, INC.

8501 N.W. 90 ST.  
MEDLEY, FLORIDA 33166  
PH No. (305) 696-8660

MANUFACTURER OF QUALITY ALUMINUM WINDOWS AND GLASS DOORS

SERIES-7700 SINGLE HUNG FLANGE FRAME IMPACT WINDOW

DESIGN PRESSURE CHARTS, & CONFIGURATION OPTIONS

Product Reference Number: L7700-0901

Sheet: 4 OF 5

Revision #:



